


Railroad Ave

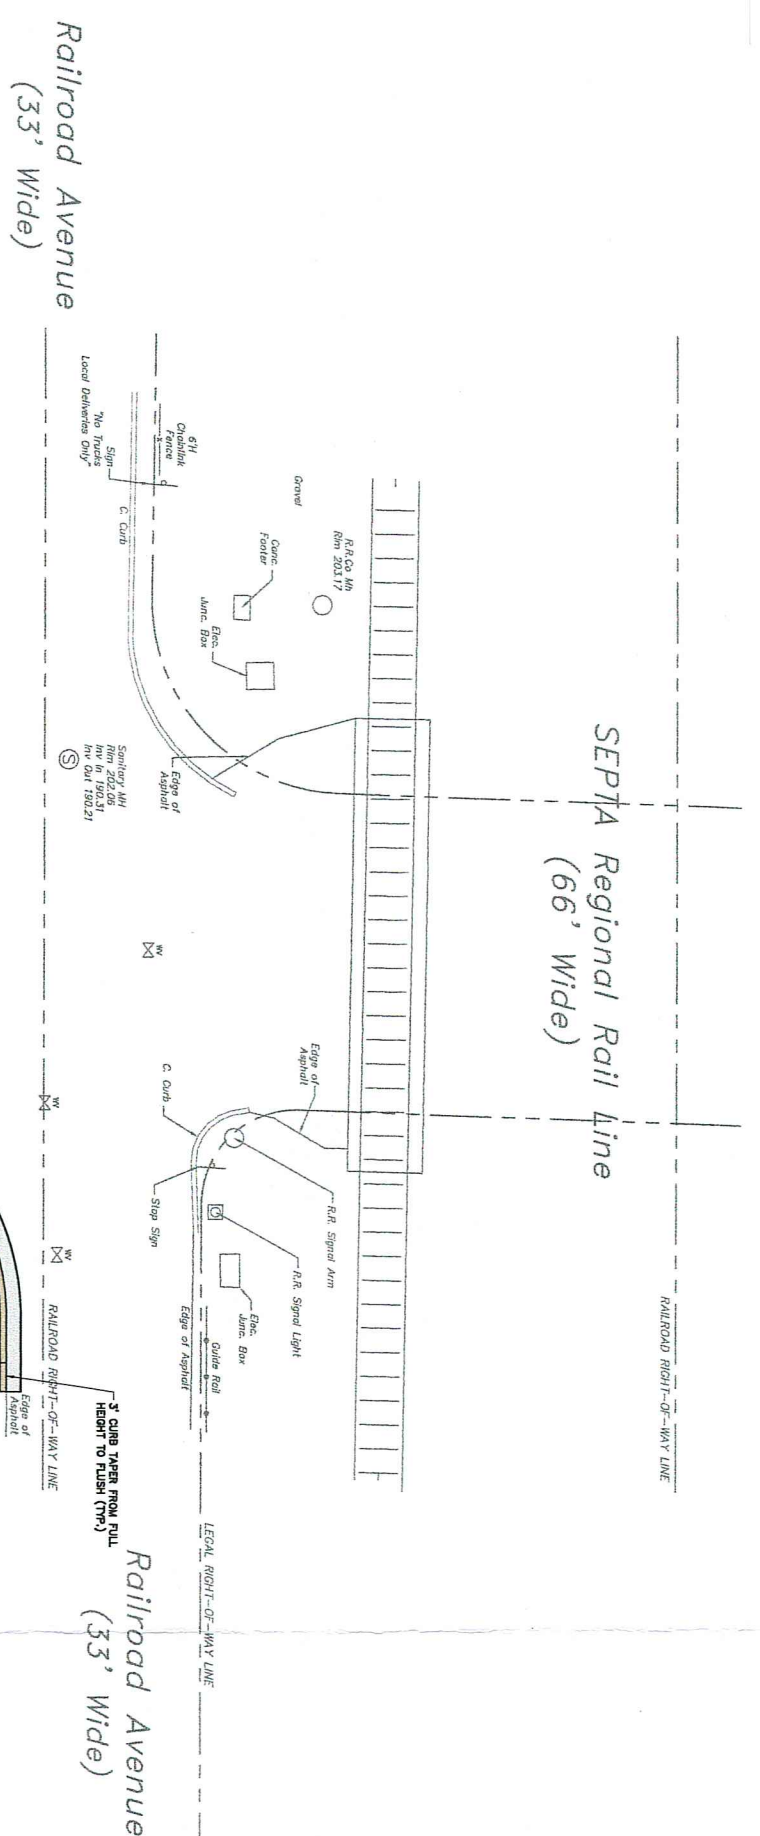

LEGEND:

- PROPOSED CONCRETE SIDEWALK AND CURB
- PROPOSED CONCRETE DRIVEWAY APRON AND DEPRESSED CURB
- PROPOSED ADA CURB RAMP
- PROPOSED CROSSWALK
- PROPOSED RETAINING WALL
- PROPOSED CONCRETE STEPS
- PROPOSED LAWN RESTORATION
- PROPOSED ASPHALT PAVING RESTORATION

WEST MAPLE STREET IMPROVEMENTS

SIMONE
COLLINS
LANDSCAPE ARCHITECTURE

HUNT ENGINEERING
COMPANY

WHITPAIN TOWNSHIP, PENNSYLVANIA

DRAFT IMPROVEMENTS PLAN

SCALE: 1" = 20'
20' 10' 0' 20'

02.25.2013
SC # 12047.10