




COMMUNITY CENTER

PROPOSED PARKING

PEDESTRIAN PATH

PHASE 2

PHASE 3

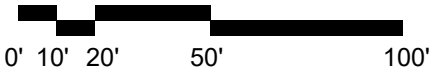

**PHILLIPS &
DONOVAN
ARCHITECTS, LLC**




**CENTER SQUARE PARK SITE
WHITPAIN TOWNSHIP
COMMUNITY CENTER**

THIS DRAWING IS COPYRIGHTED ©
BY PHILLIPS & DONOVAN
ARCHITECTS, LLC. THIS DRAWING
AND THE IDEAS EXPRESSED ON IT
CAN NOT BE USED IN WHOLE OR IN
PART WITHOUT THE EXPRESSED
WRITTEN APPROVAL BY PHILLIPS &
DONOVAN ARCHITECTS, LLC.

2-8-2024

23-48

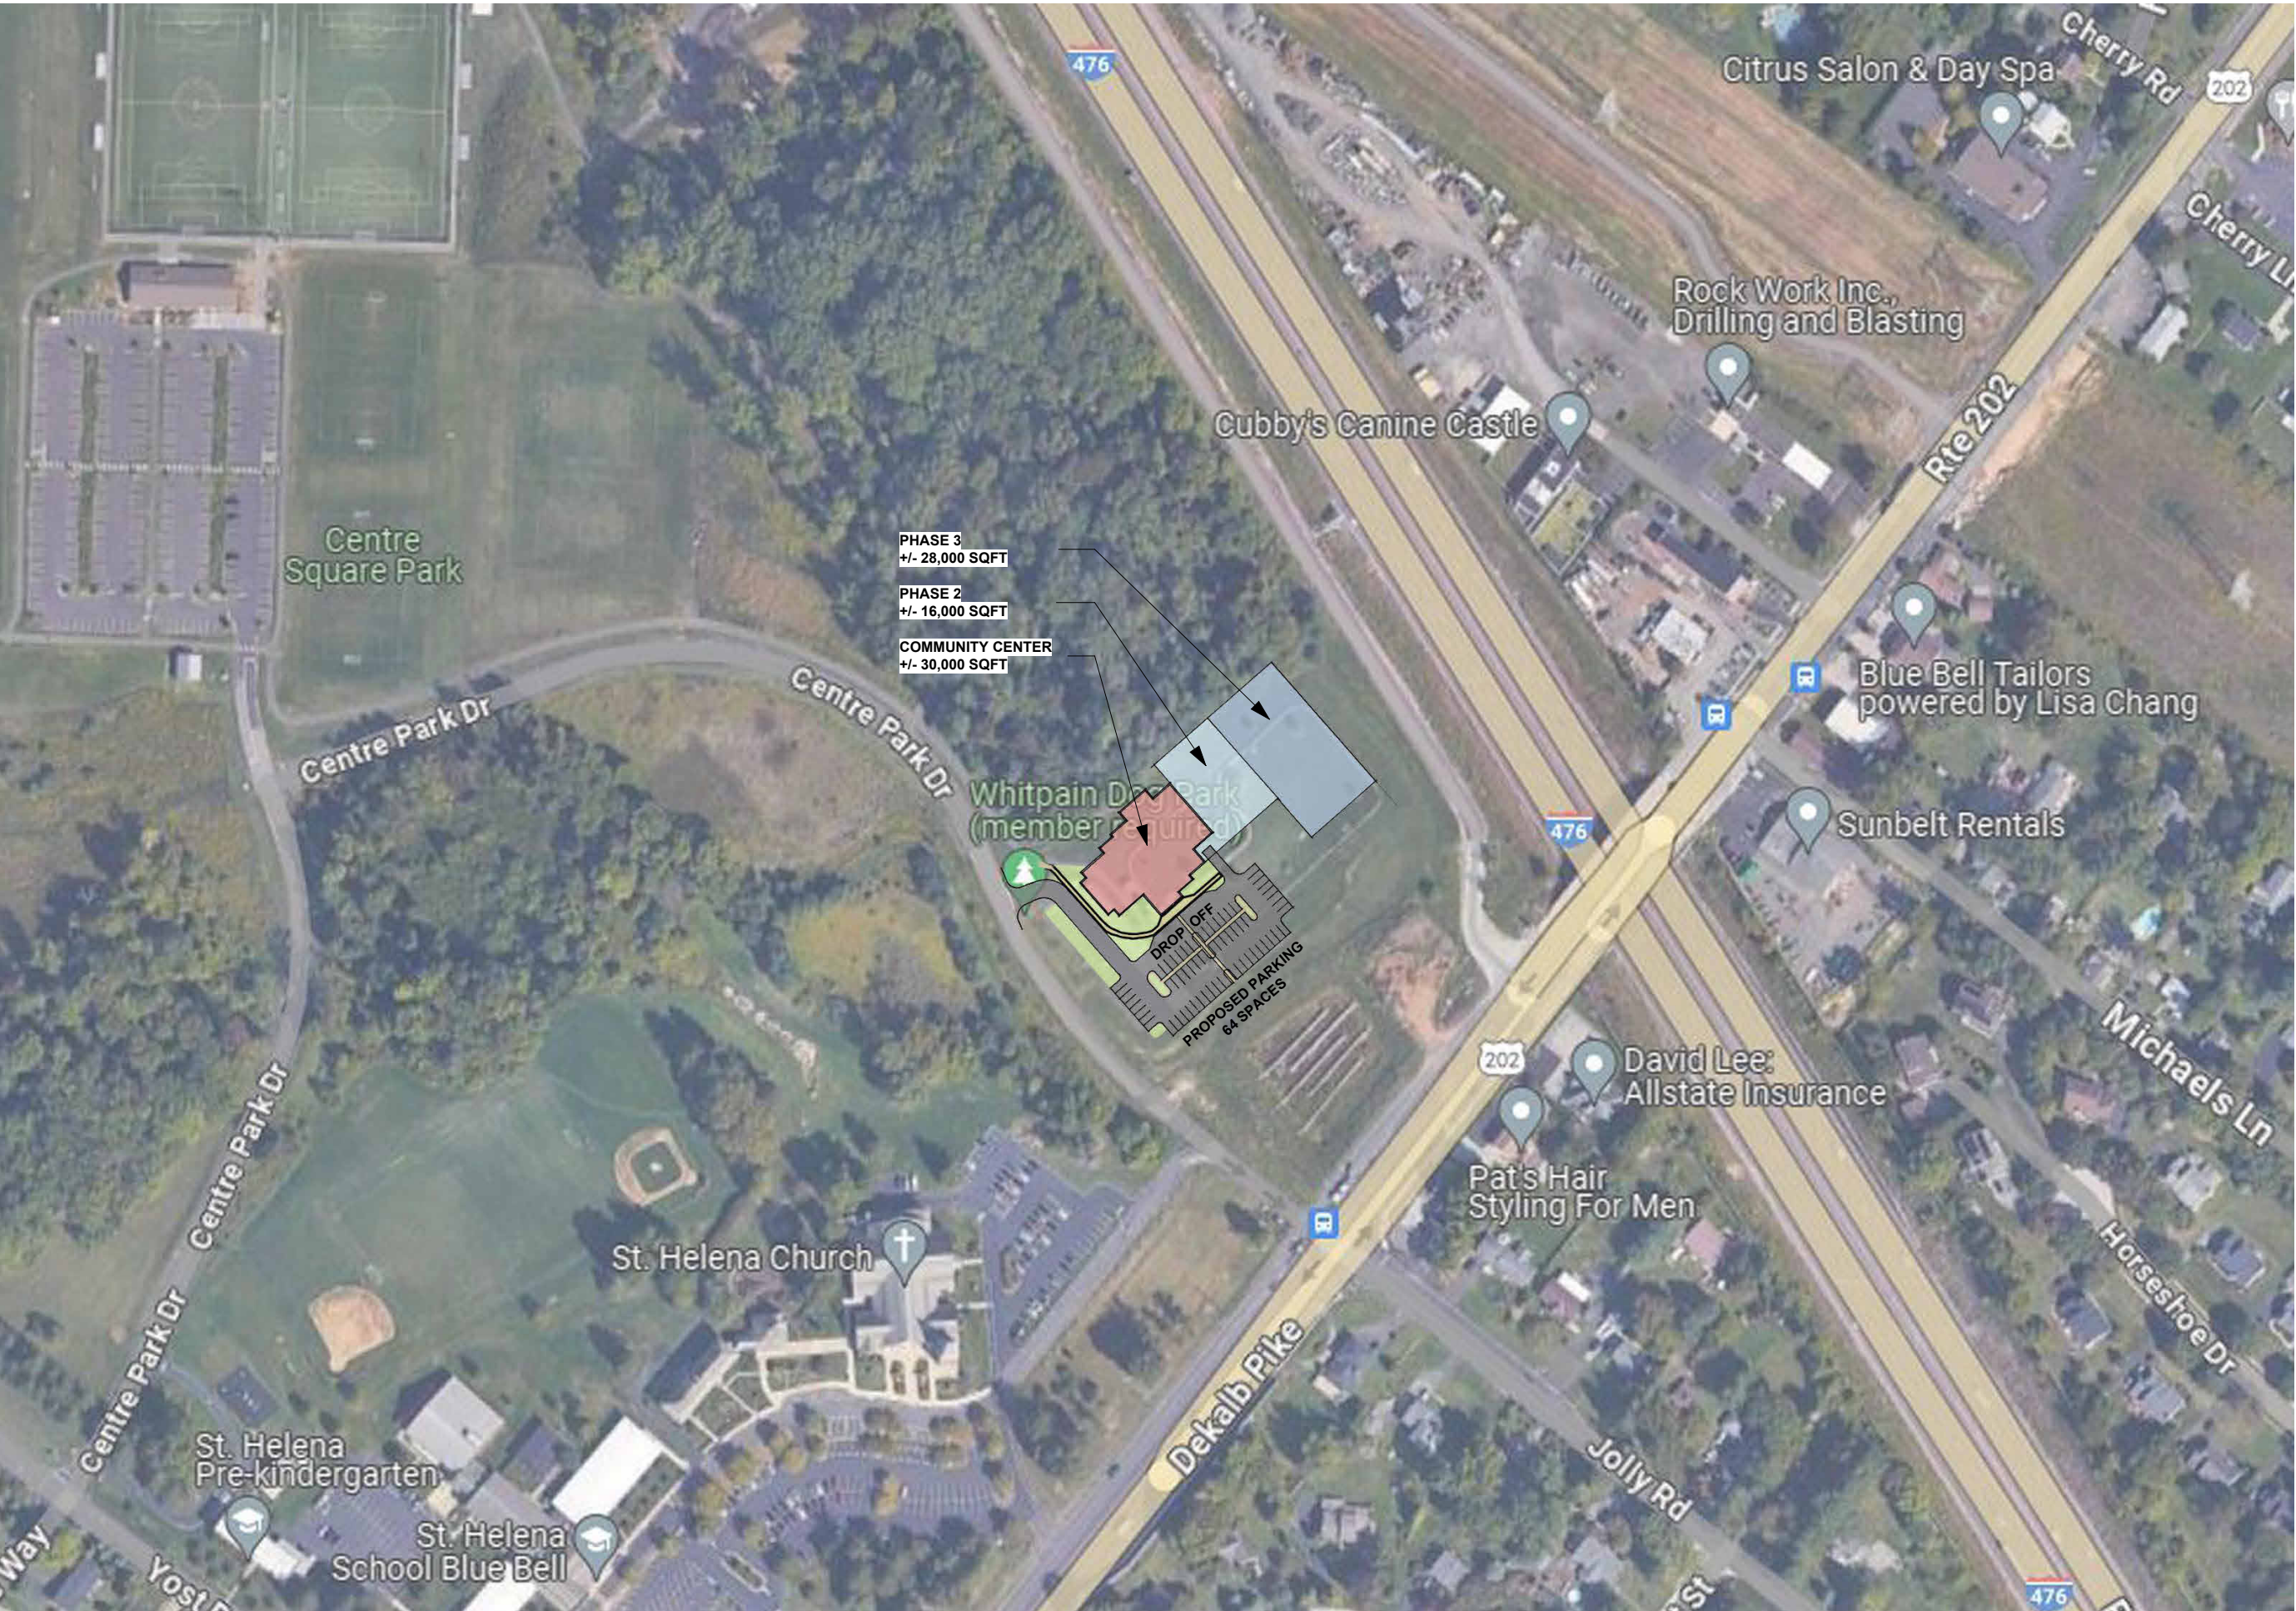

COMMUNITY CENTER PROPOSED PARKING PEDESTRIAN PATH PHASE 2 PHASE 3



PHILLIPS & DONOVAN ARCHITECTS, LLC

CENTER SQUARE PARK SITE
WHITPAIN TOWNSHIP
COMMUNITY CENTER




THIS DRAWING IS COPYRIGHTED © BY PHILLIPS & DONOVAN ARCHITECTS, LLC. THIS DRAWING AND THE IDEAS EXPRESSED ON IT CAN NOT BE USED IN WHOLE OR IN PART WITHOUT THE EXPRESSED WRITTEN APPROVAL BY PHILLIPS & DONOVAN ARCHITECTS, LLC.

2-8-2024
23-48



COMMUNITY CENTER PROPOSED PARKING PEDESTRIAN PATH PHASE 2 PHASE 3

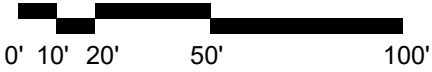

PHILLIPS & DONOVAN ARCHITECTS, LLC

MERMAID LAKE PARK SITE
WHITPAIN TOWNSHIP
COMMUNITY CENTER



THIS DRAWING IS COPYRIGHTED © BY PHILLIPS & DONOVAN ARCHITECTS, LLC. THIS DRAWING AND THE IDEAS EXPRESSED ON IT CAN NOT BE USED IN WHOLE OR IN PART WITHOUT THE EXPRESSED WRITTEN APPROVAL BY PHILLIPS & DONOVAN ARCHITECTS, LLC.

2-8-2024
23-48



COMMUNITY CENTER

PROPOSED PARKING

PEDESTRIAN PATH

PHASE 2

PHASE 3



**PHILLIPS &
DONOVAN
ARCHITECTS, LLC**

**MERMAID LAKE PARK SITE
WHITPAIN TOWNSHIP
COMMUNITY CENTER**




THIS DRAWING IS COPYRIGHTED ©
BY PHILLIPS & DONOVAN
ARCHITECTS, LLC. THIS DRAWING
AND THE IDEAS EXPRESSED ON IT
CAN NOT BE USED IN WHOLE OR IN
PART WITHOUT THE EXPRESSED
WRITTEN APPROVAL BY PHILLIPS &
DONOVAN ARCHITECTS, LLC.

2-8-2024

23-48

PROGRAM KEY:

-  ADMINISTRATIVE/ PUBLIC SPACES
-  LOBBY/ CIRCULATION SPACES
-  GYMNASIUM
-  FITNESS SPACES
-  COMMUNITY SPACES

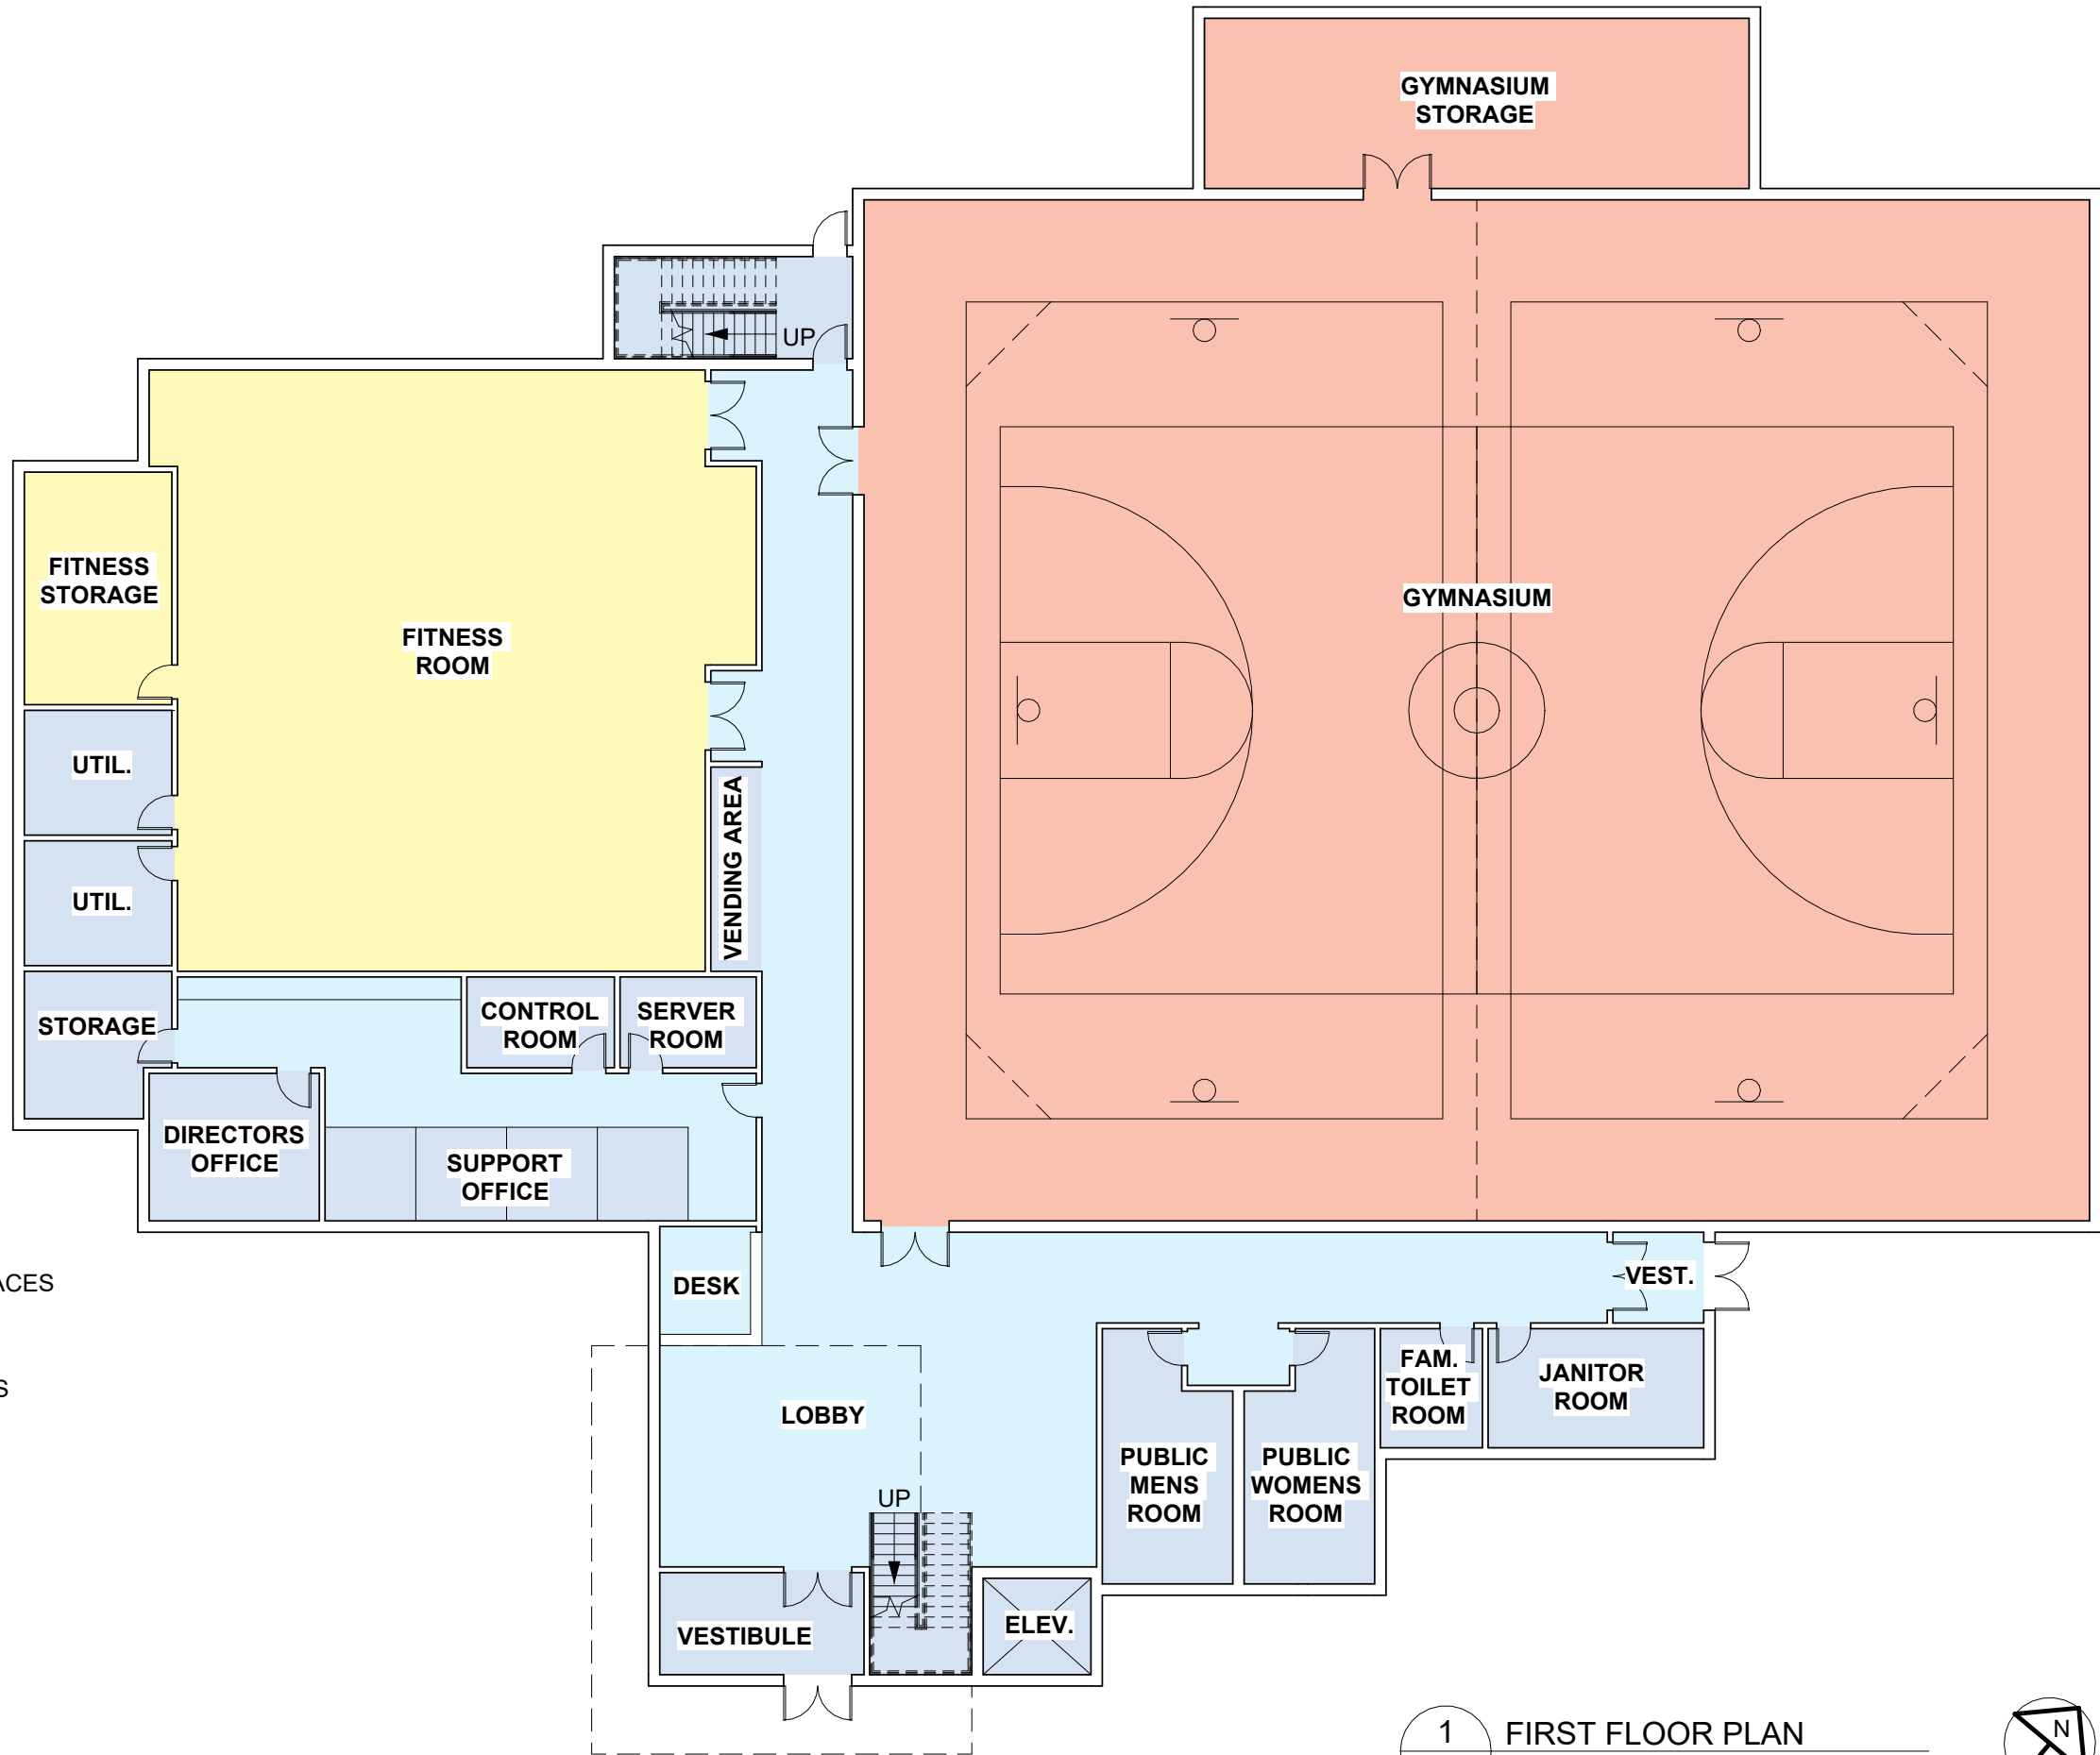

1 FIRST FLOOR PLAN
A-2 1/16" = 1'-0"



PHILLIPS & DONOVAN ARCHITECTS, LLC


**FIRST FLOOR PLAN
WHITPAIN TOWNSHIP
COMMUNITY CENTER**



THIS DRAWING IS COPYRIGHTED © BY PHILLIPS & DONOVAN ARCHITECTS, LLC. THIS DRAWING AND THE IDEAS EXPRESSED ON IT CAN NOT BE USED IN WHOLE OR IN PART WITHOUT THE EXPRESSED WRITTEN APPROVAL BY PHILLIPS & DONOVAN ARCHITECTS, LLC.

PROGRAM KEY:

-  ADMINISTRATIVE/ PUBLIC SPACES
-  LOBBY/ CIRCULATION SPACES
-  GYMNASIUM
-  FITNESS SPACES
-  COMMUNITY SPACES

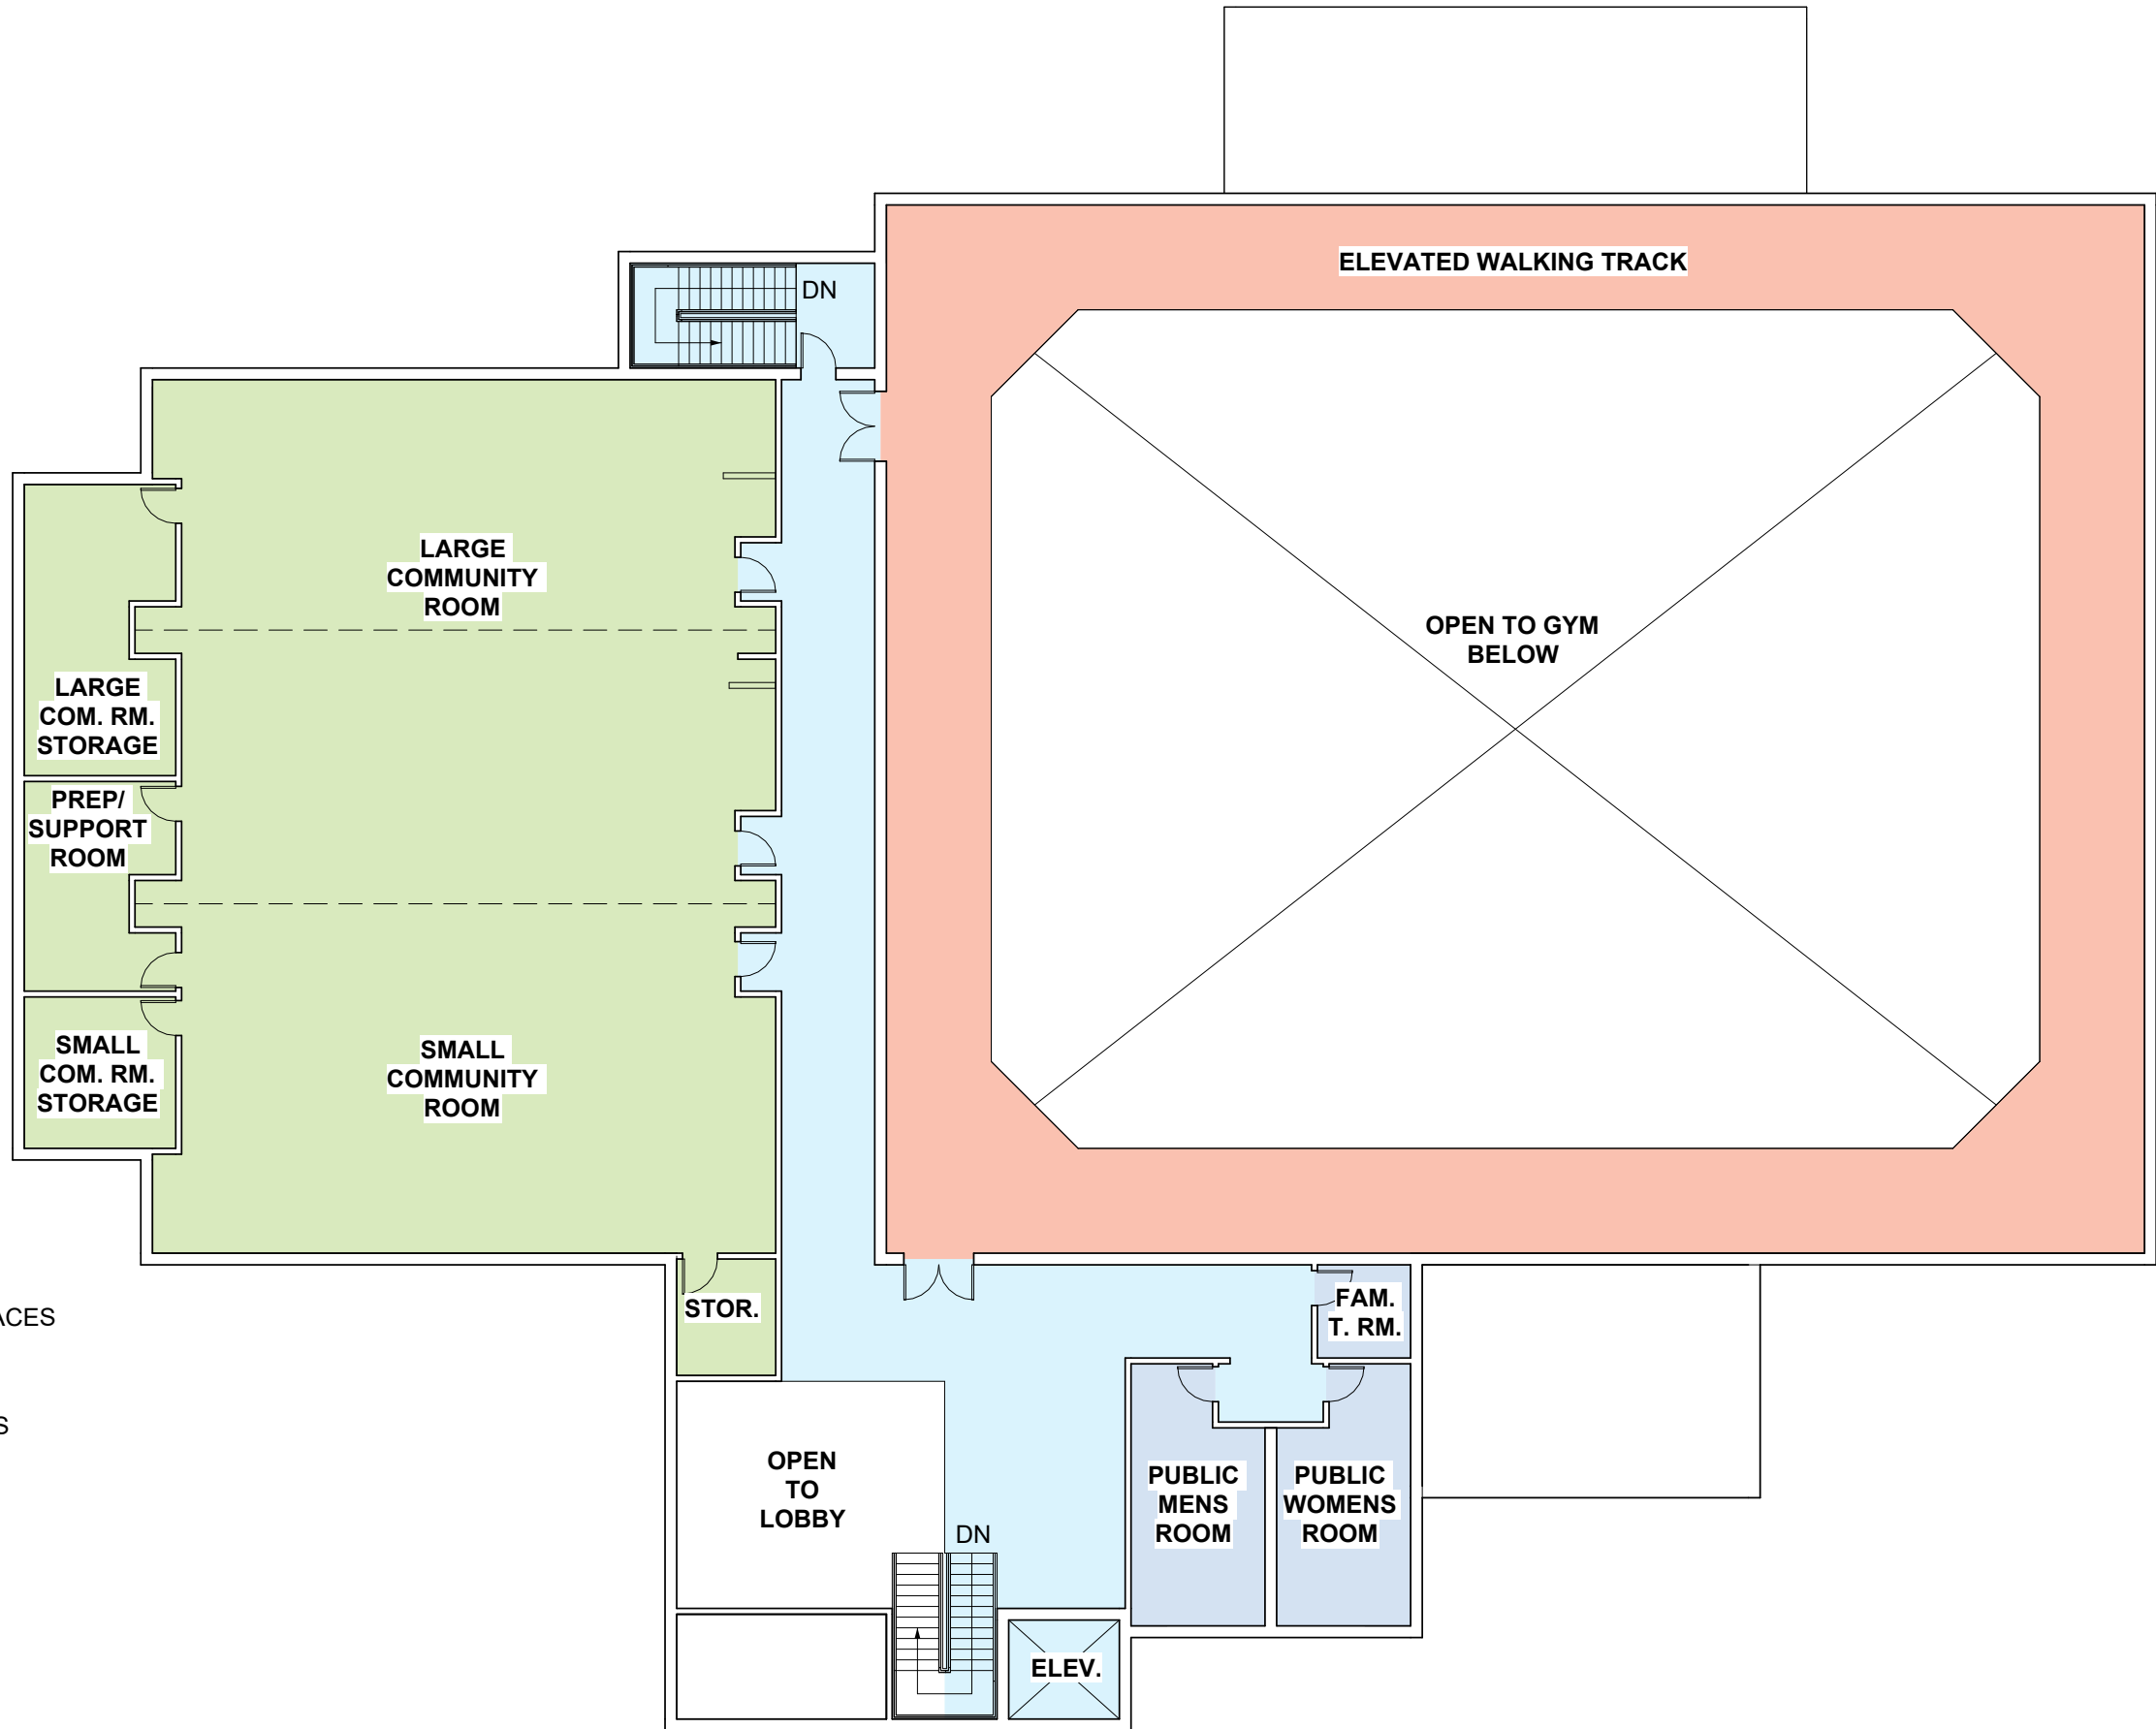

1 SECOND FLOOR PLAN
A-3 1/16" = 1'-0"



PHILLIPS & DONOVAN ARCHITECTS, LLC

SECOND FLOOR PLAN
WHITPAIN TOWNSHIP
COMMUNITY CENTER



THIS DRAWING IS COPYRIGHTED © BY PHILLIPS & DONOVAN ARCHITECTS, LLC. THIS DRAWING AND THE IDEAS EXPRESSED ON IT CAN NOT BE USED IN WHOLE OR IN PART WITHOUT THE EXPRESSED WRITTEN APPROVAL BY PHILLIPS & DONOVAN ARCHITECTS, LLC.

2-5-2024
23-48