


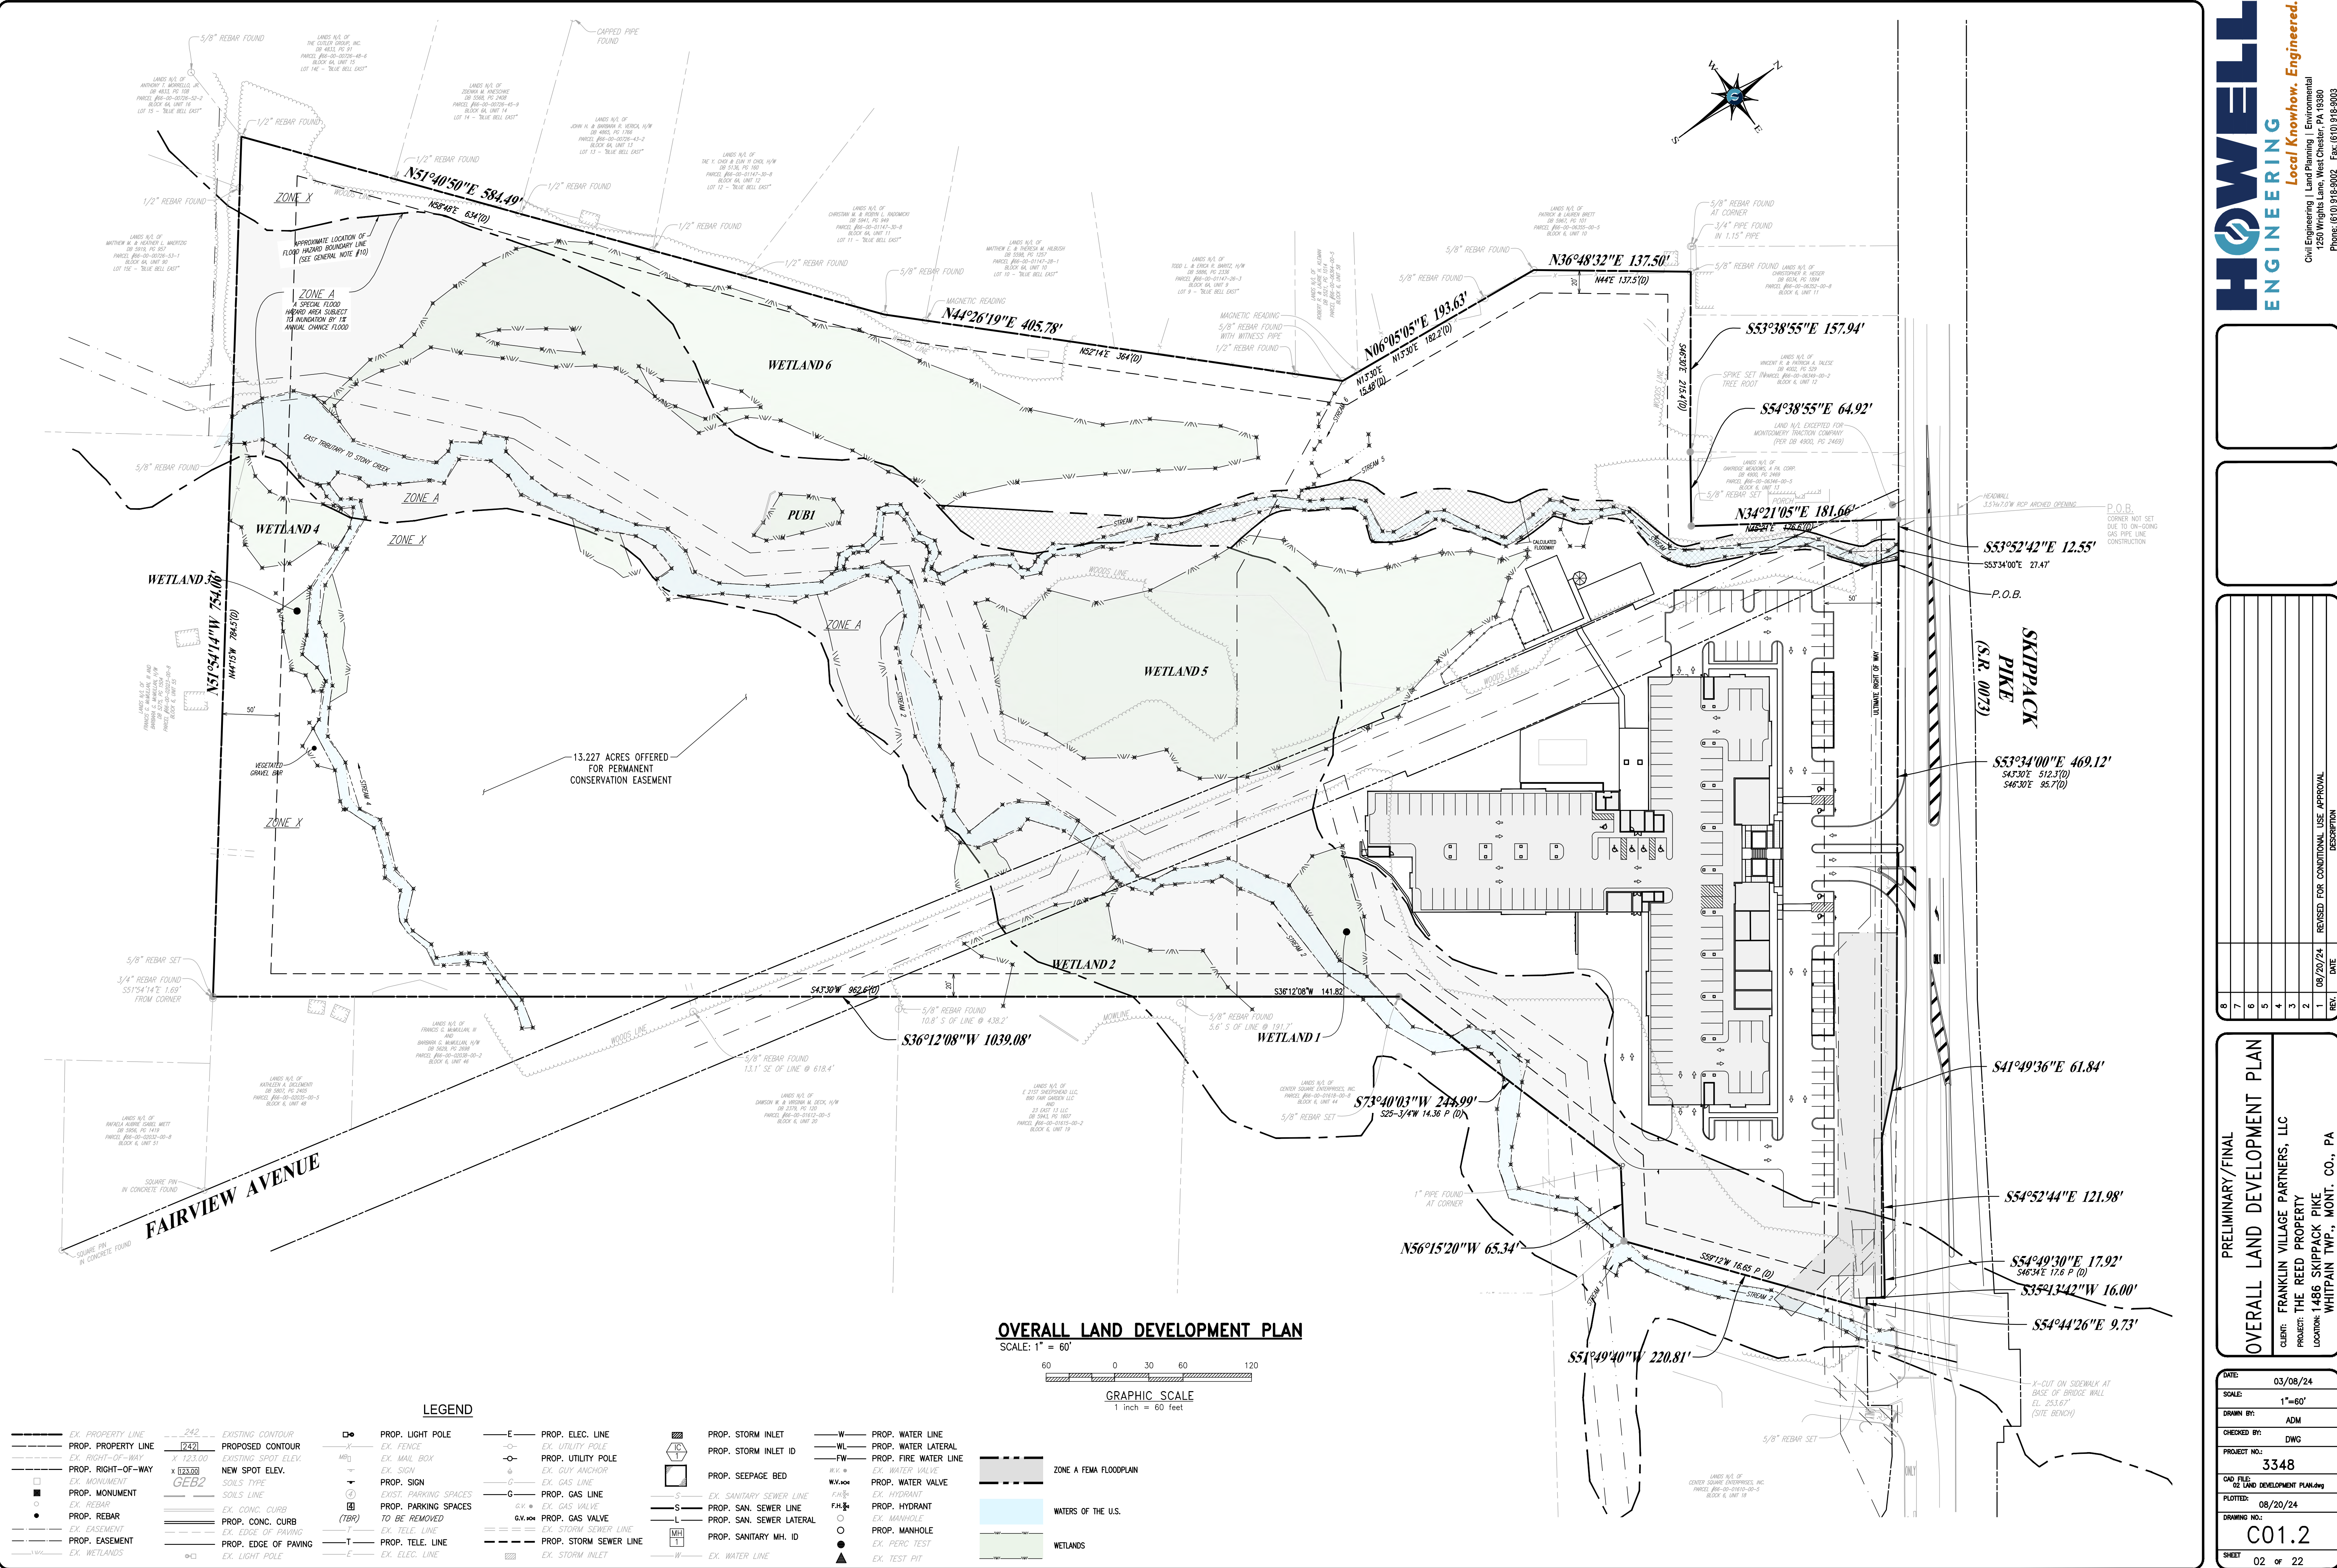

REV.	DATE	DESCRIPTION
1	08/20/24	REVISED FOR CONDITIONAL USE APPROVAL
2		
3		
4		
5		
6		
7		
8		

PRELIMINARY/FINAL OVERALL LAND DEVELOPMENT PLAN	
CLIENT:	FRANKLIN VILLAGE PARTNERS, LLC
PROJECT:	THE REED PROPERTY
LOCATION:	1486 SKIPACK PIKE WHITPAIN TWP., MONT. CO., PA

DATE:	03/08/24
SCALE:	1"=60'
DRAWN BY:	ADM
CHECKED BY:	DWG
PROJECT NO.:	3348
CAD FILE:	02 LAND DEVELOPMENT PLAN.dwg
PLOTTED:	08/20/24
DRAWING NO.:	C01.2
SHEET	02 of 22